


SUGGESTED CAL. FILL SUPPORT DESIGN

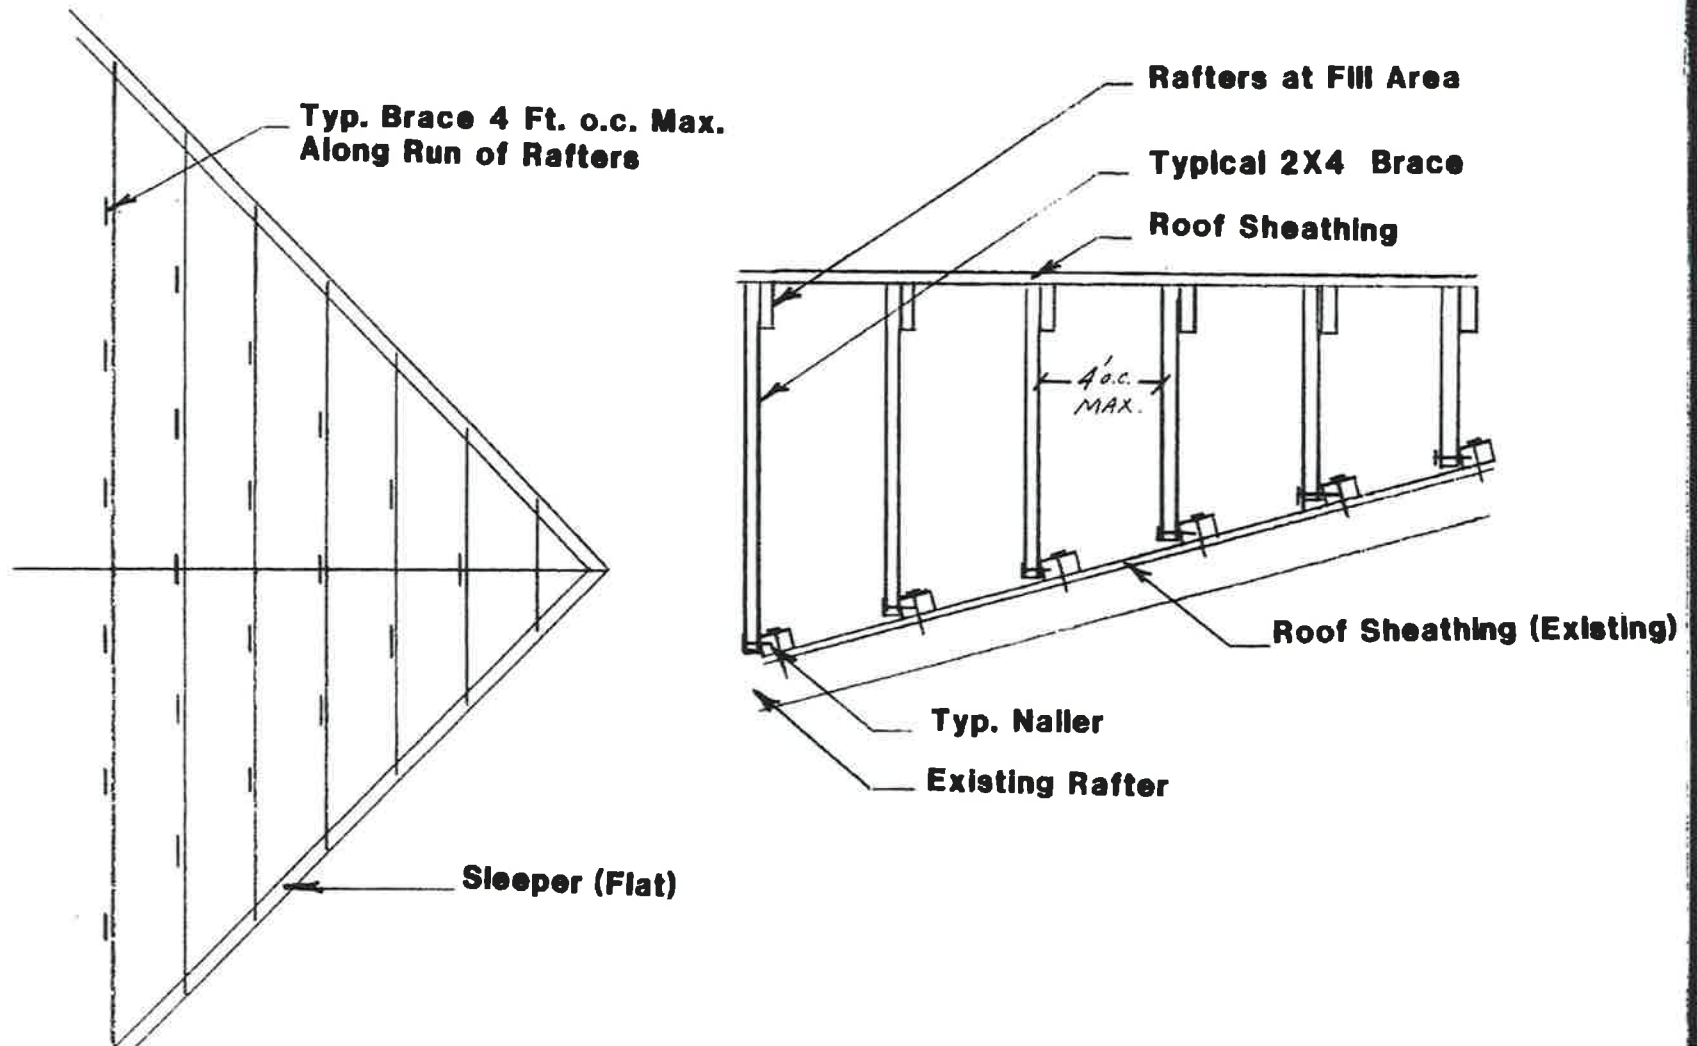

SUGGESTED CALIFORNIA FILL SUPPORT DESIGN

HELP FOR THE HOMEOWNER

[Signature]
Building Official:

6/6/16
Date

Date:

Sheet 1 of 1